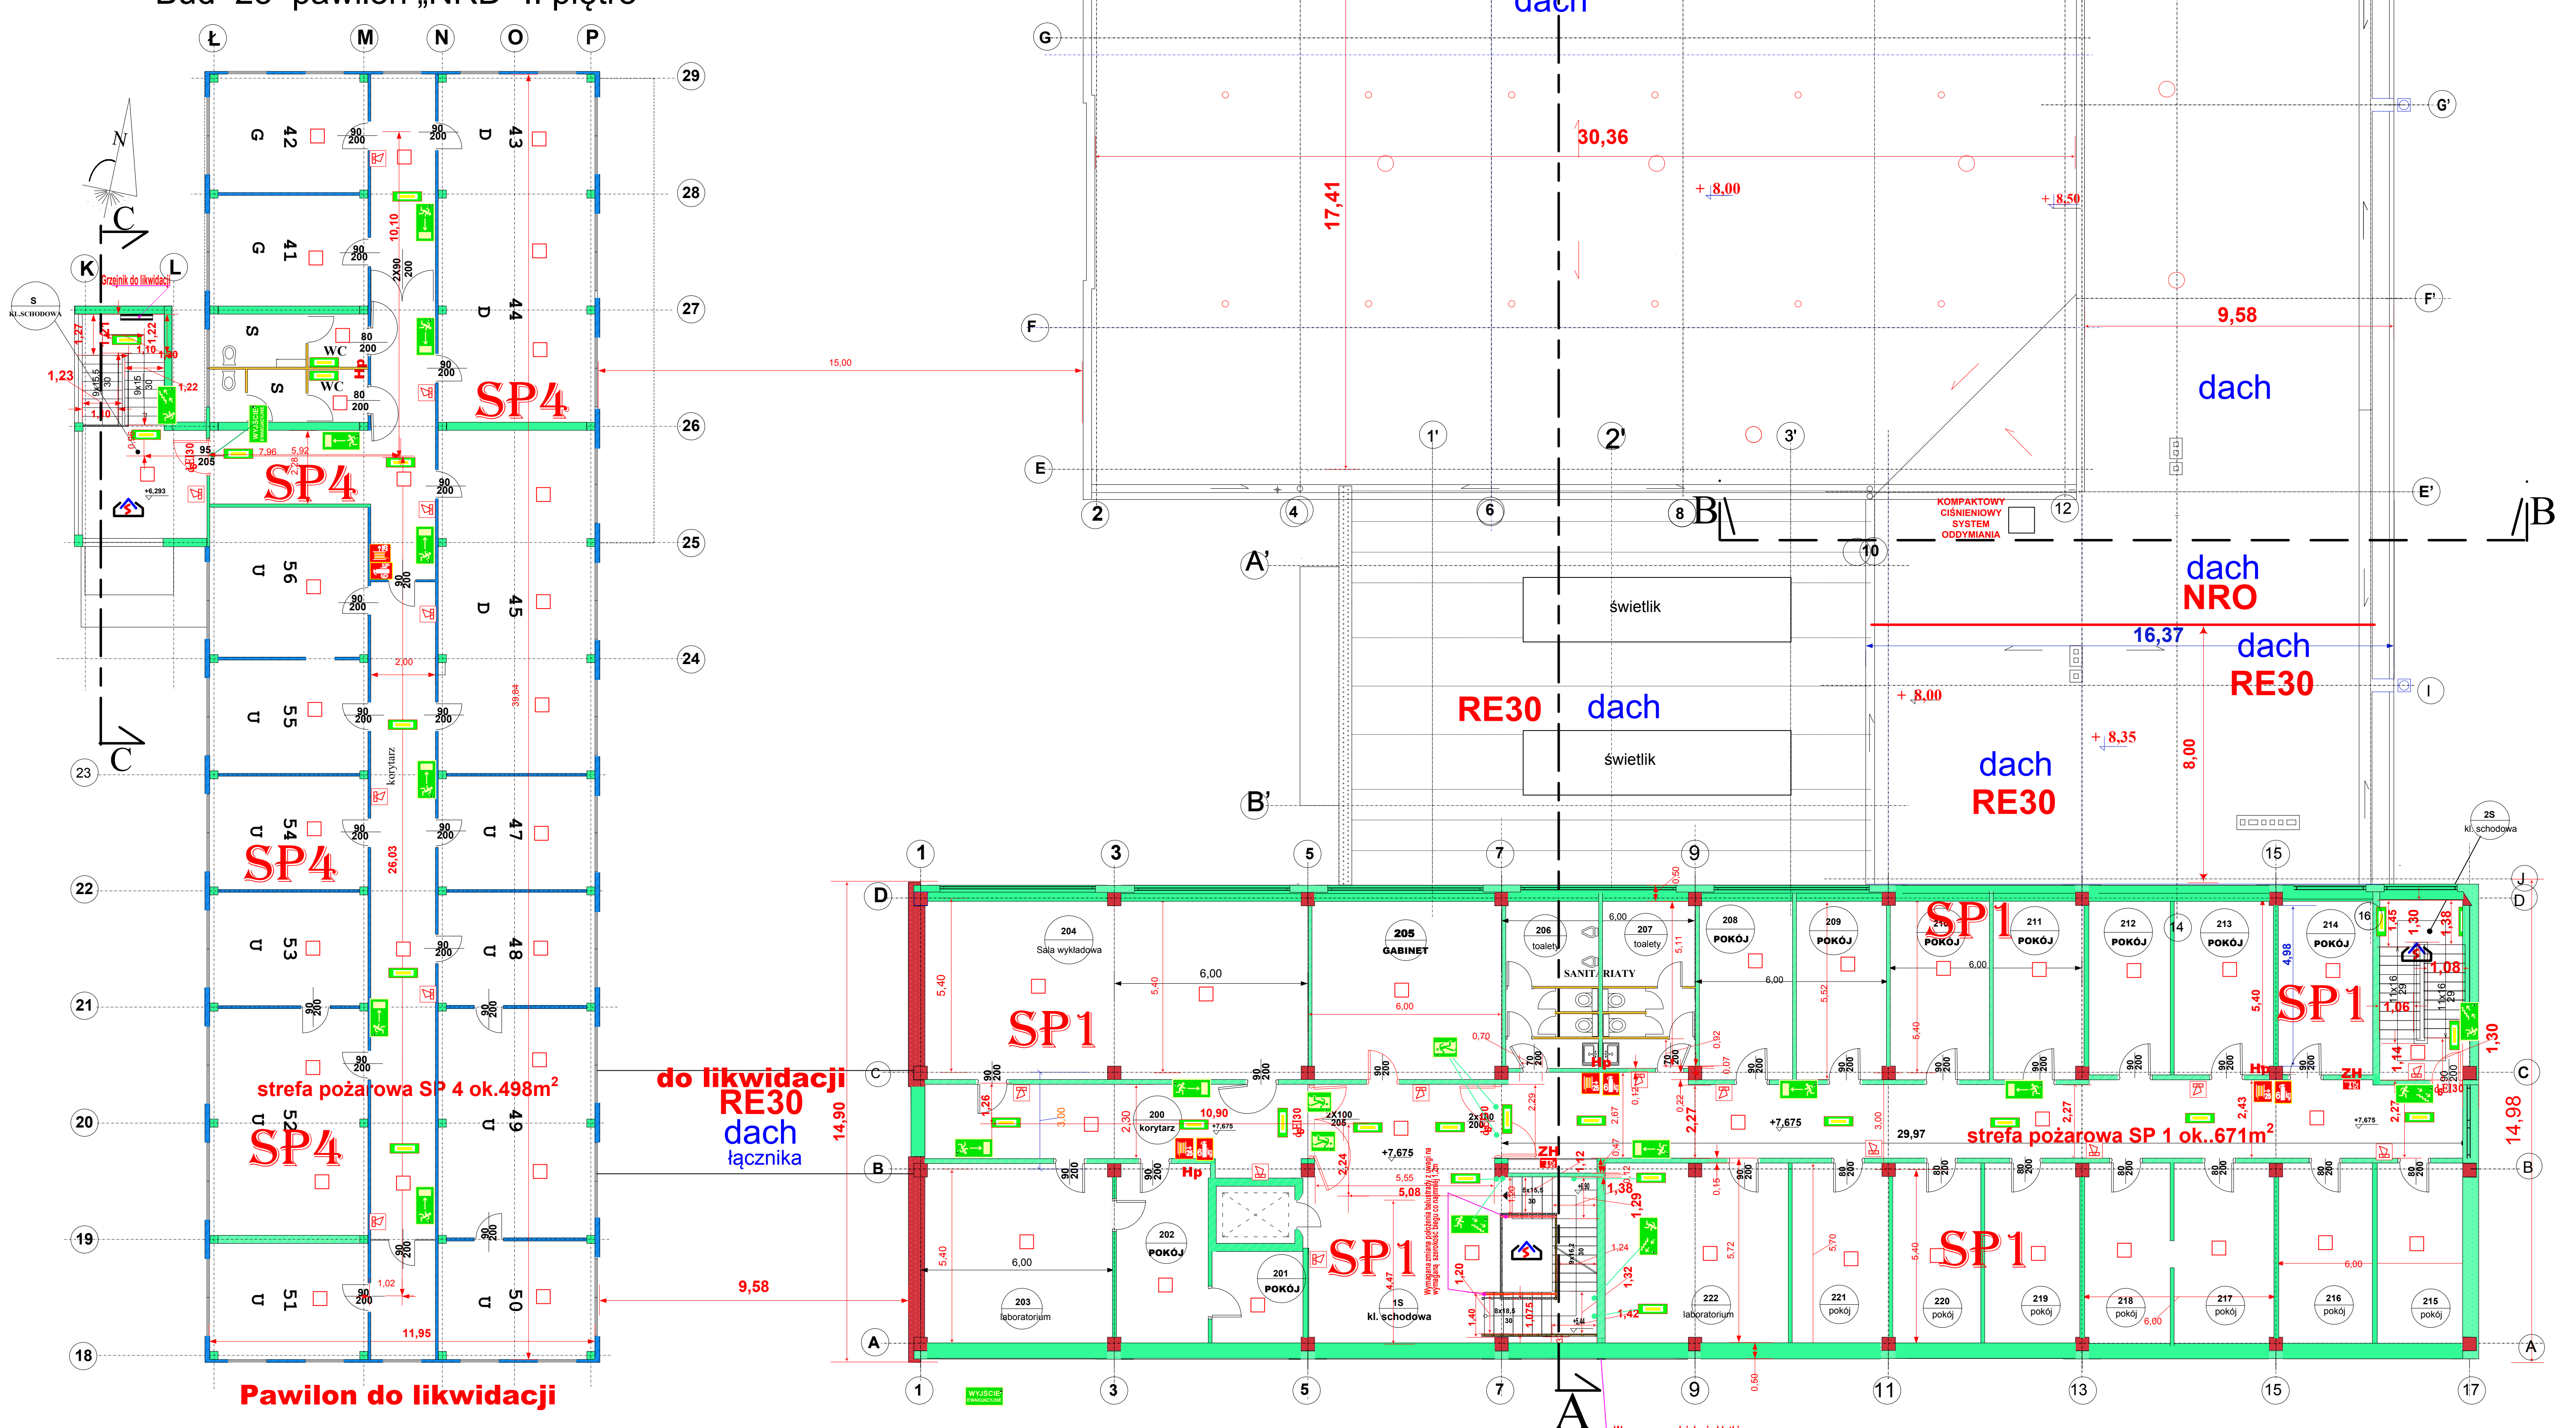


The architectural drawing shows a detailed floor plan of a building labeled "Pawilon do likwidacji". The plan includes a grid system with letters K through P across the top and numbers 18 through 29 along the right side. Key features include:

- Rooms and Spaces:** Labeled rooms include "WC" (restrooms), "S" (storage or service areas), and various numbered spaces such as 40, 41, 42, 43, 44, 45, 47, 48, 49, 50, 51, 52, 53, 54, 55, and 56.
- Corridors and Entrances:** A central corridor system is shown with doors leading into various rooms. An entrance area at the bottom left is marked with dimensions like 11.95 and 1.02.
- Fire Safety Zones:** Three distinct red-shaded regions are identified as "strefa pożarowa SP 4 ok. 498m²". These zones are located in different parts of the building, including near room 40 and room 52.
- Dimensions and Measurements:** Numerous numerical values are provided throughout the plan, indicating lengths, widths, and distances between structural elements.
- Orientation and Scale:** A north arrow is present in the upper left corner, pointing towards the top-left of the page. A scale bar is also included.

[illegible]

**WYJŚCIE EWAKUACYJNE
ZNAK WG PN WSKAZUJĄCY KIERUNEK
DO WYJŚCIA DROGI EWAKUACYJNEJ**

[illegible]