


1,62 850 1,774 856 1,30 PIAŃKA - HYDRO

magazyn
odczynników

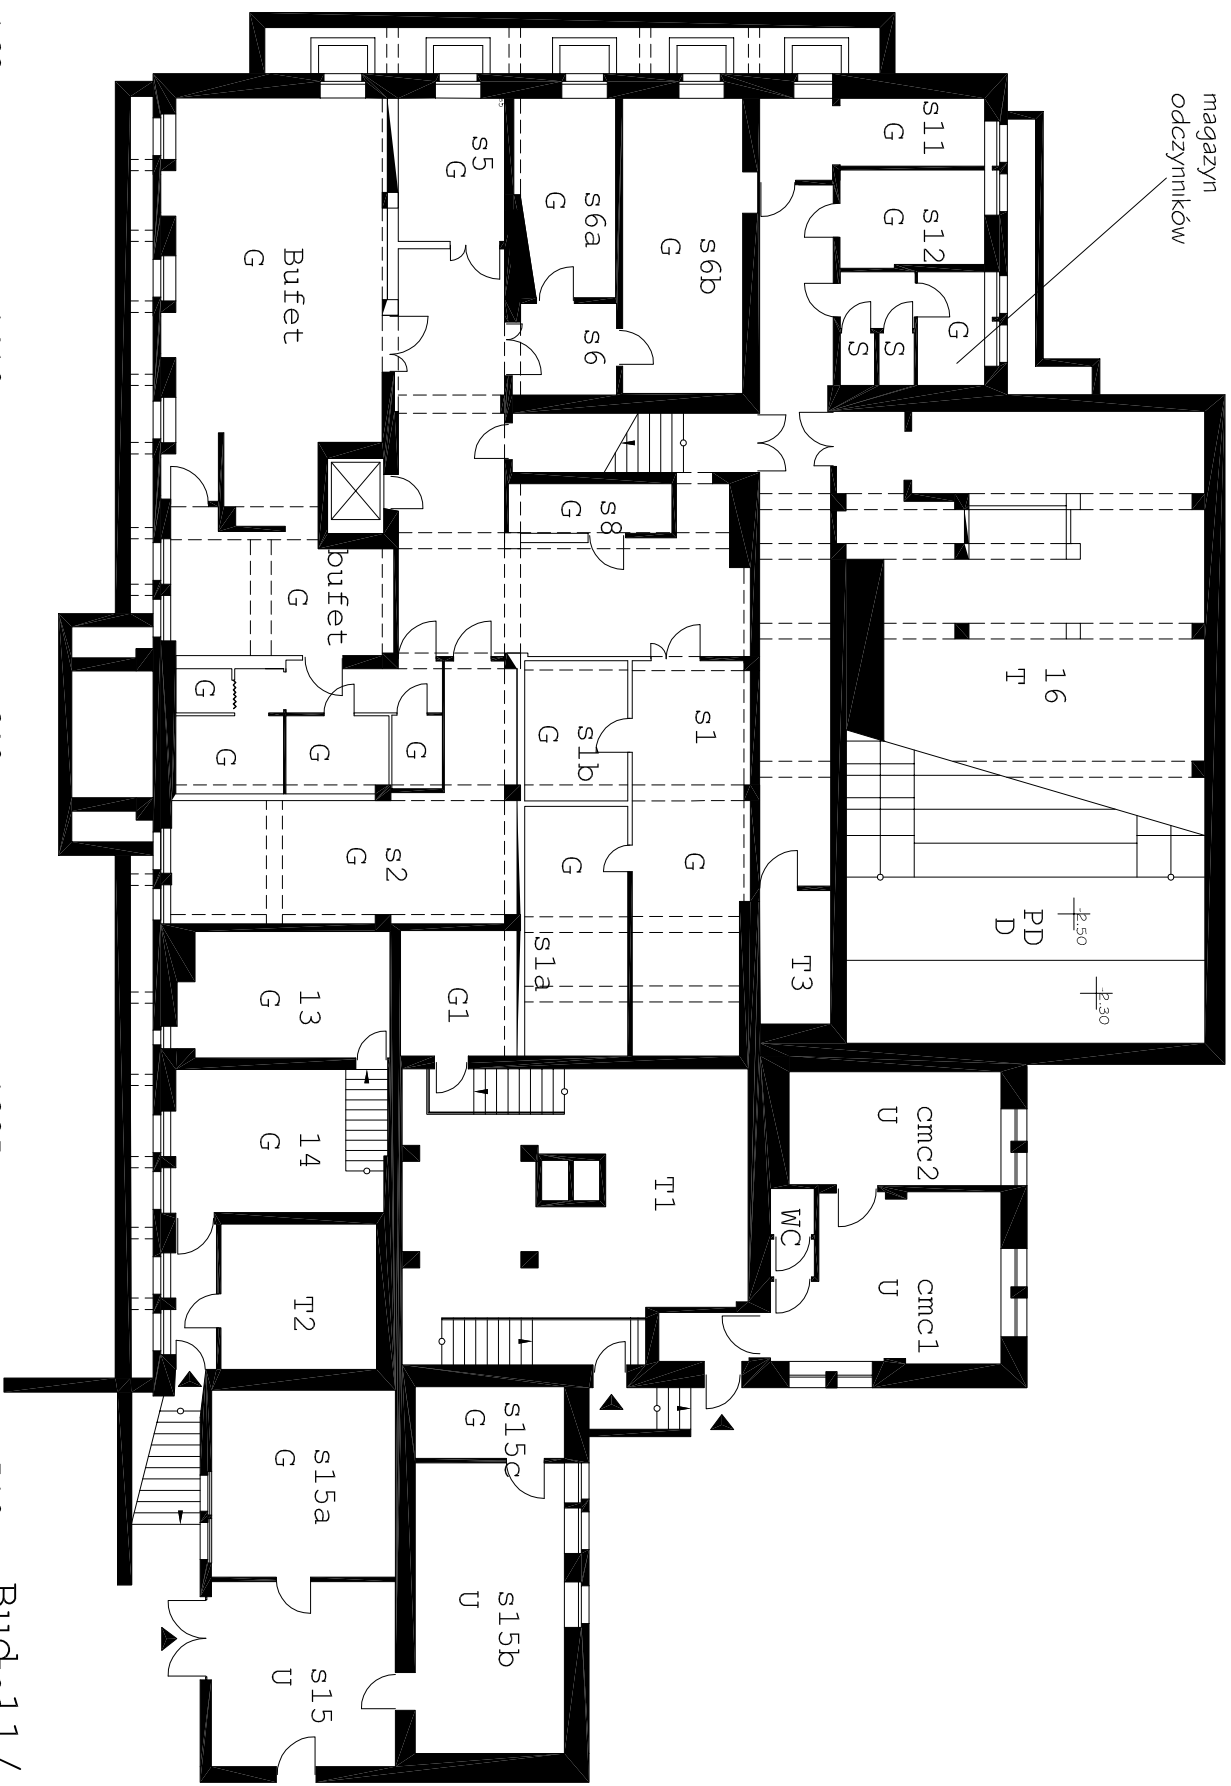

Bud. 11 / Kon. -1